


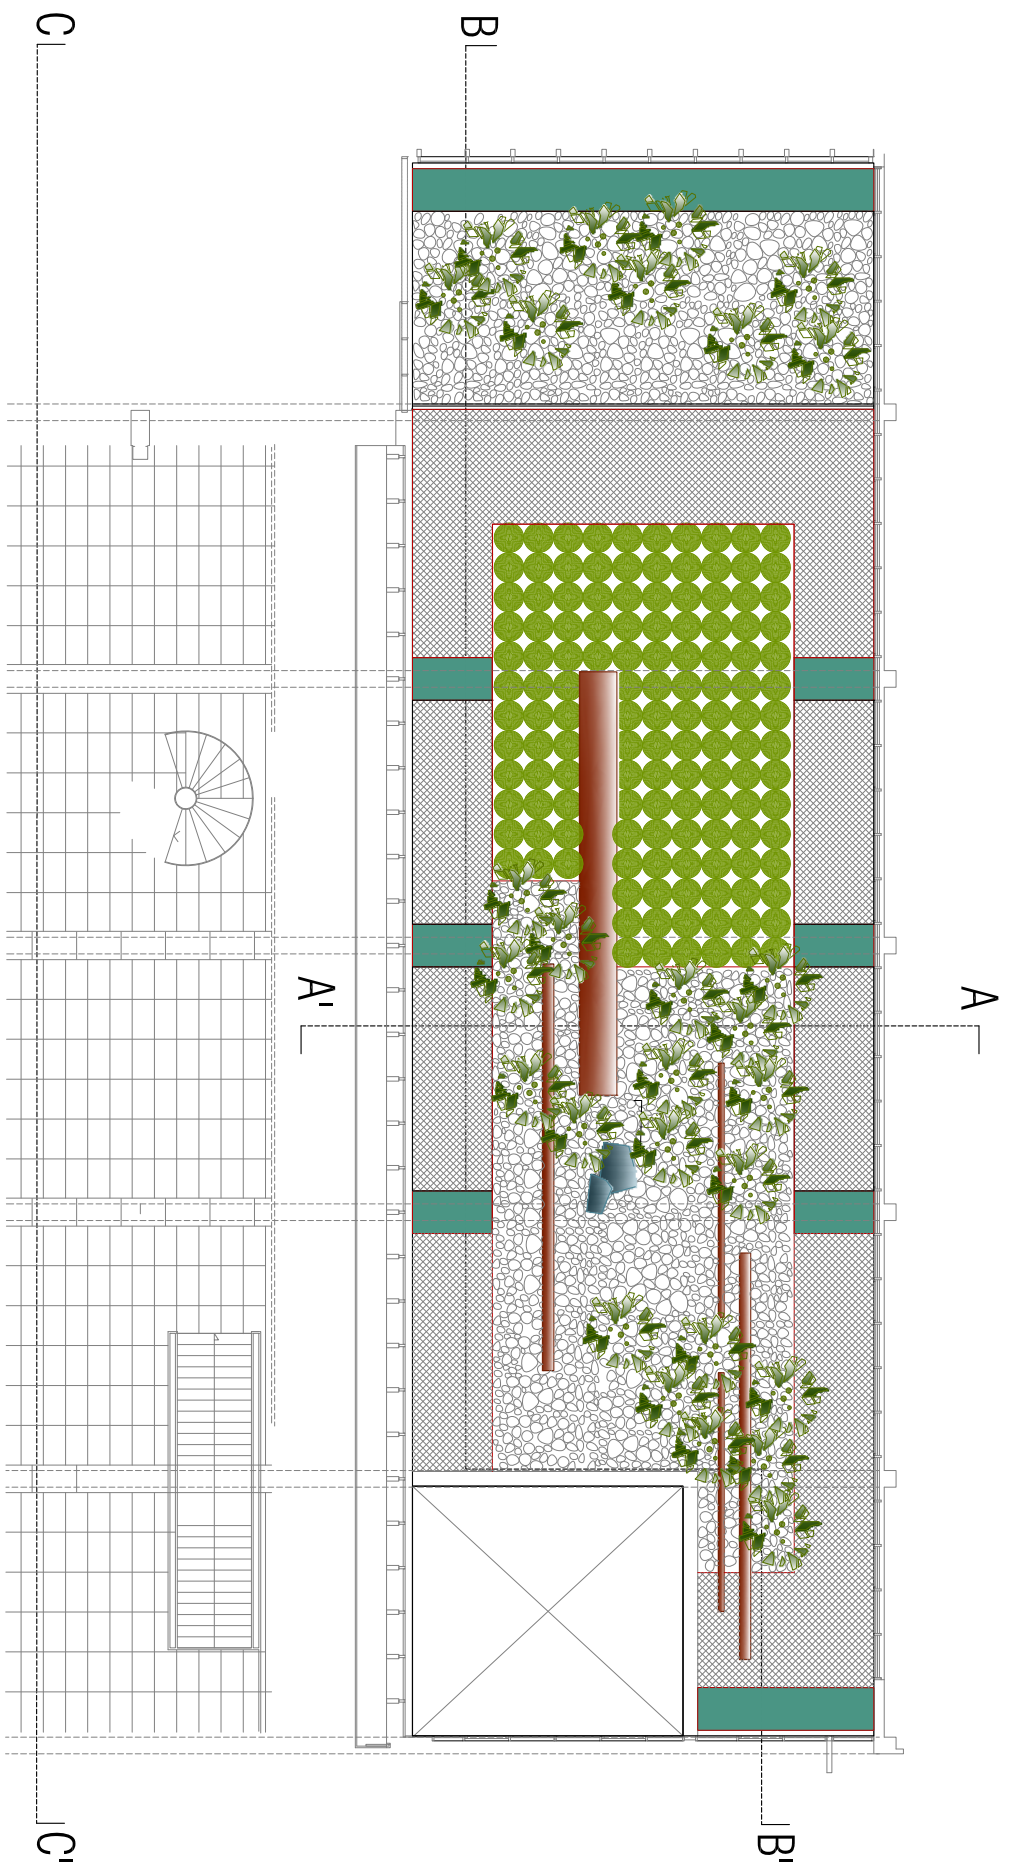

PLANTA PATIO D 01 1/200